



OAK BLUFFS-TISBURY				
BEACH ROAD OVER LAGOON POND				
STATE	FED. AID PROJ. NO.	SHEET TOTAL		
MASS.	XX-XXXX (XXX)	A1	XX	XX
PROJECT FILE NO.		XXXXXX		

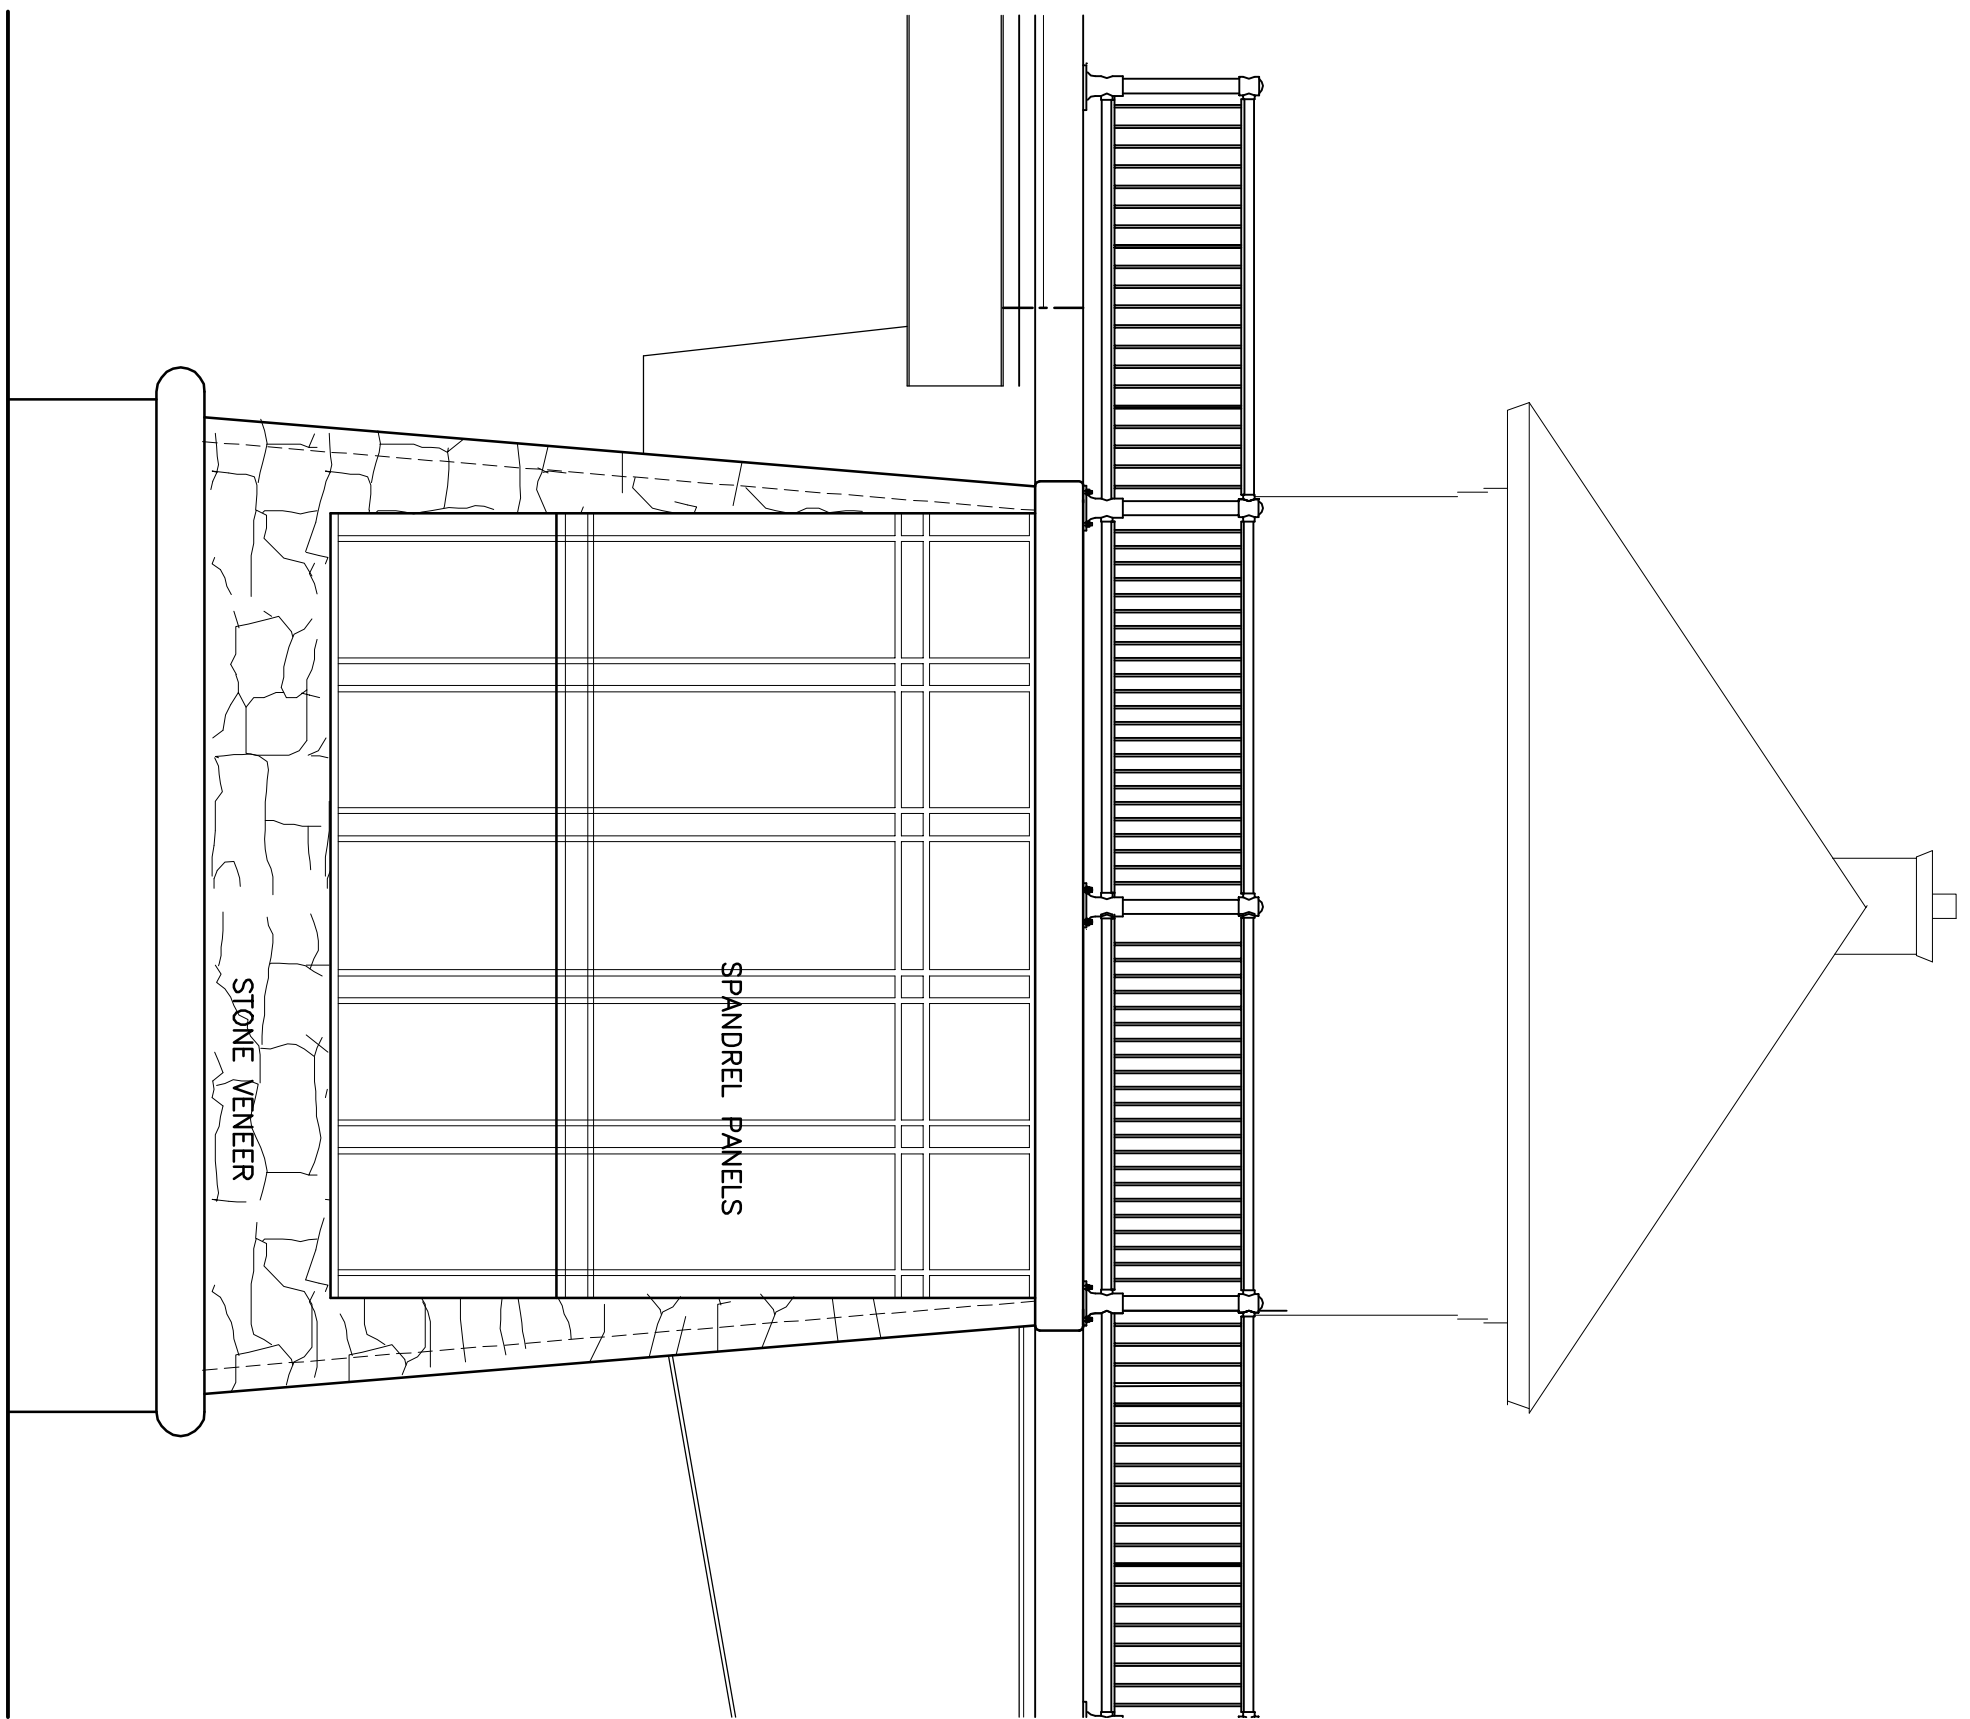


SOUTH ELEVATION

SCALE: 1/4"=1'-0"

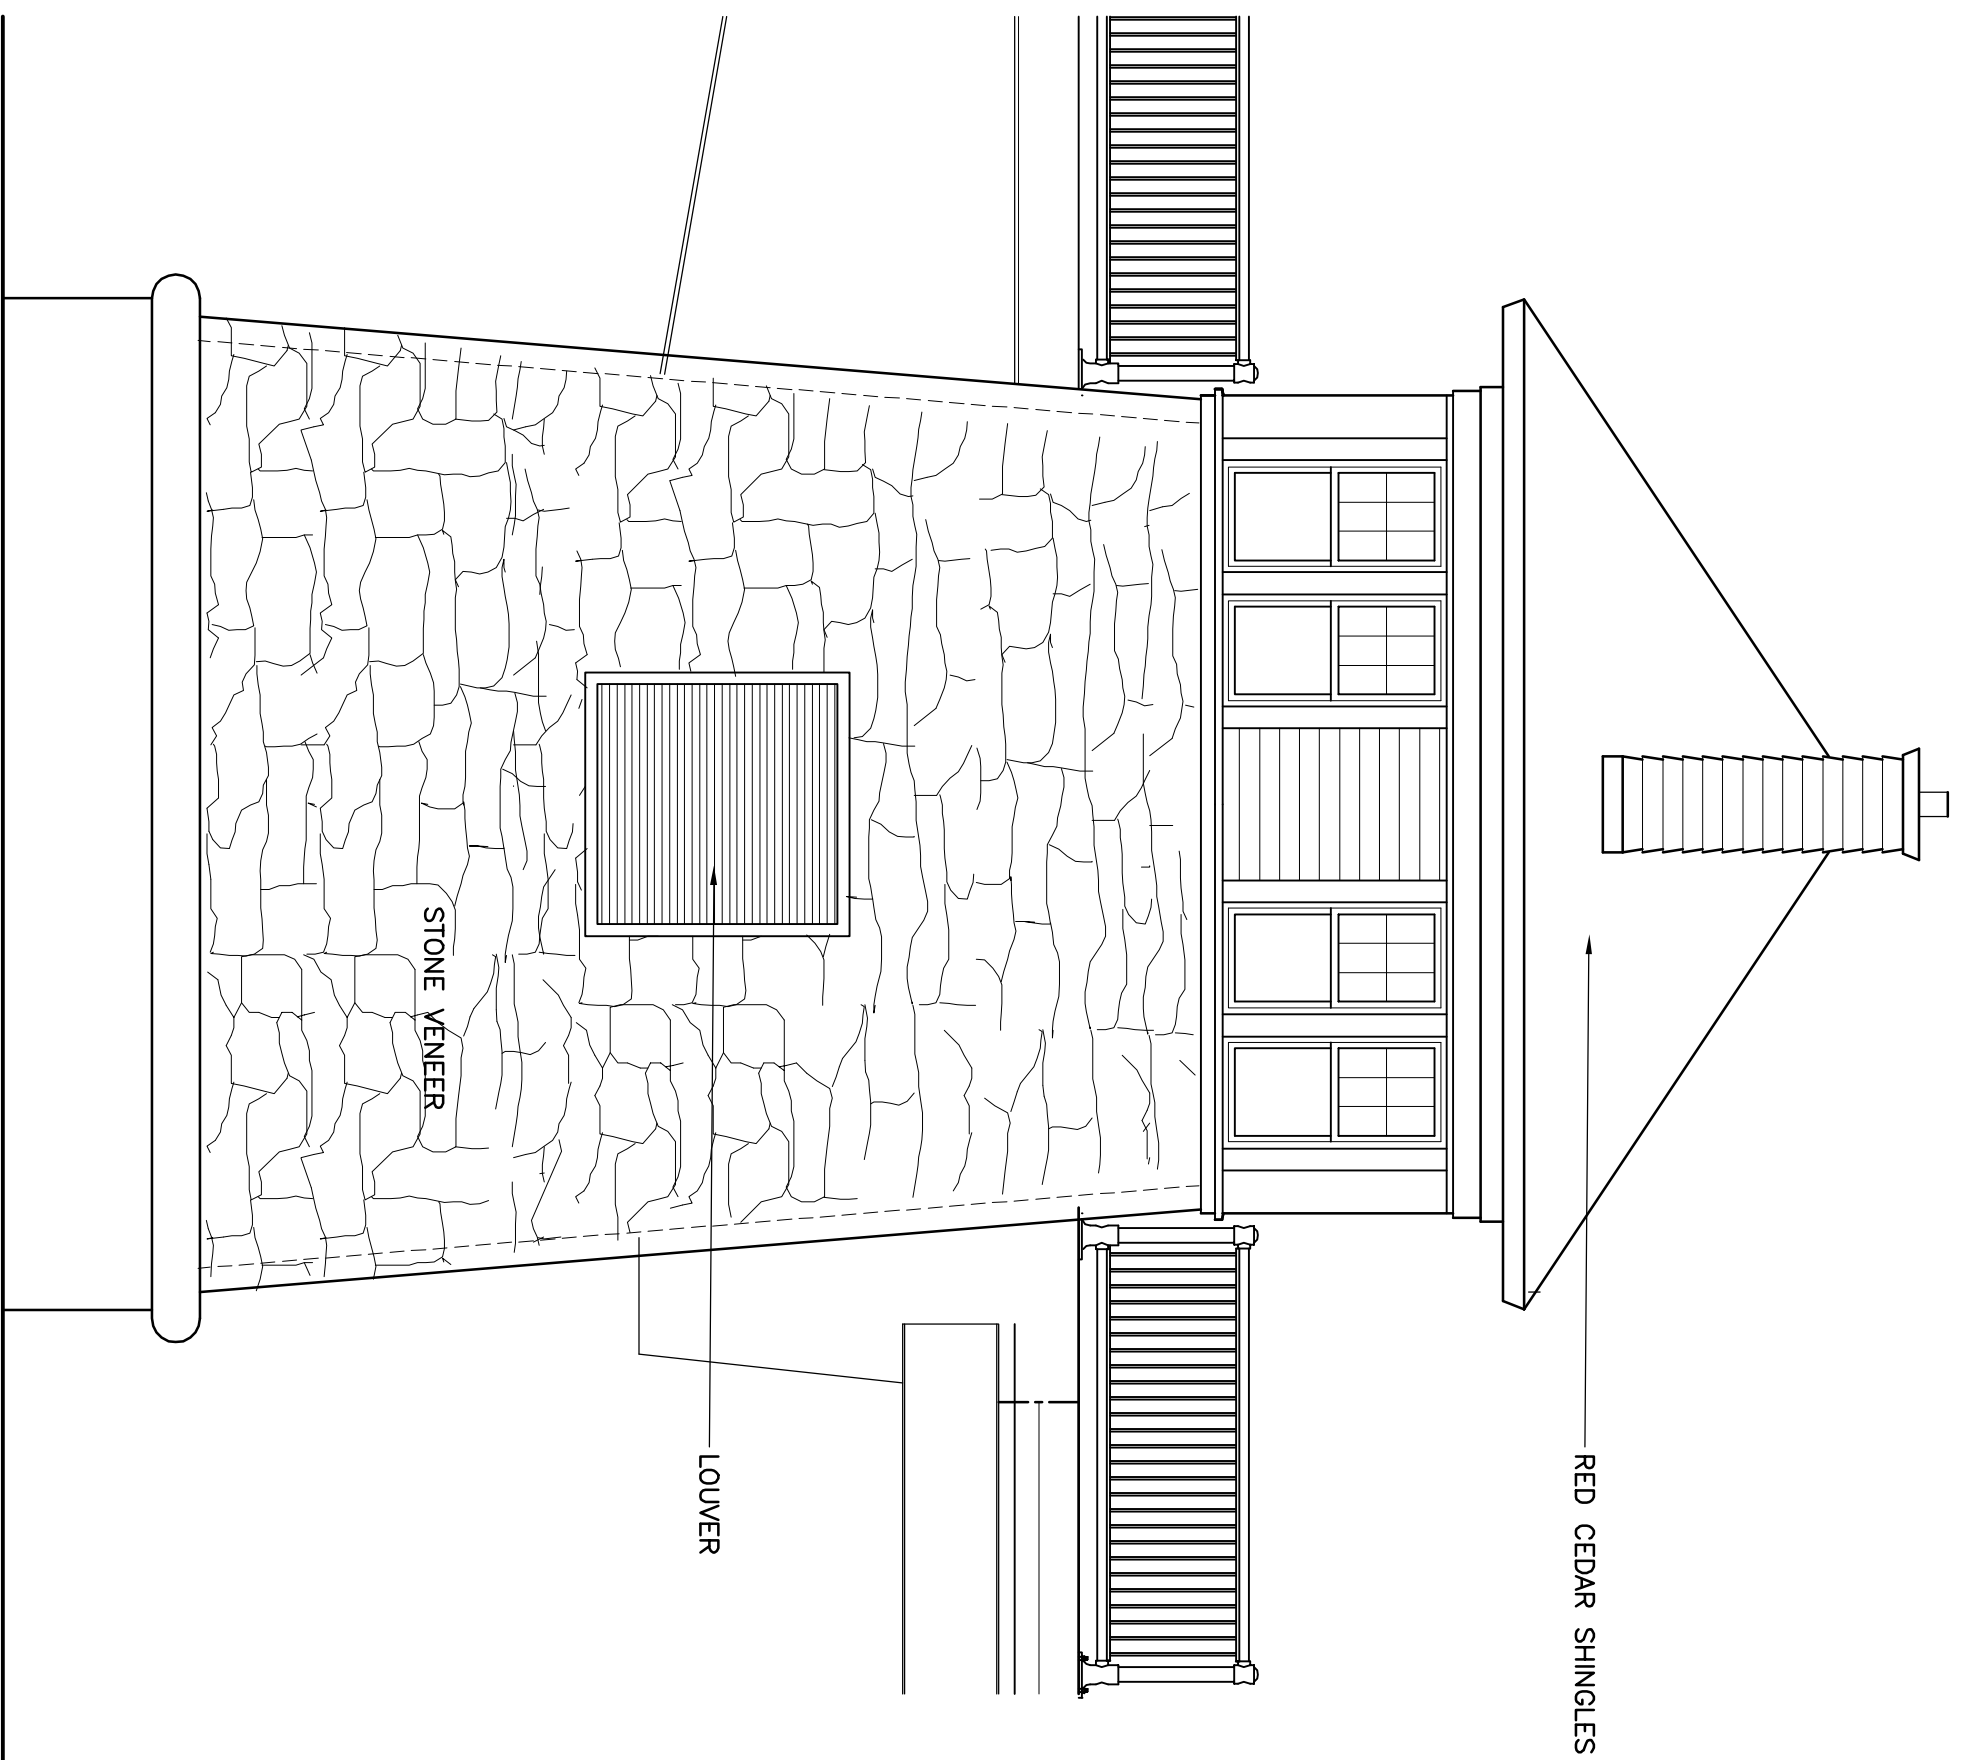


NORTH ELEVATION

SCALE: 1/4"=1'-0"

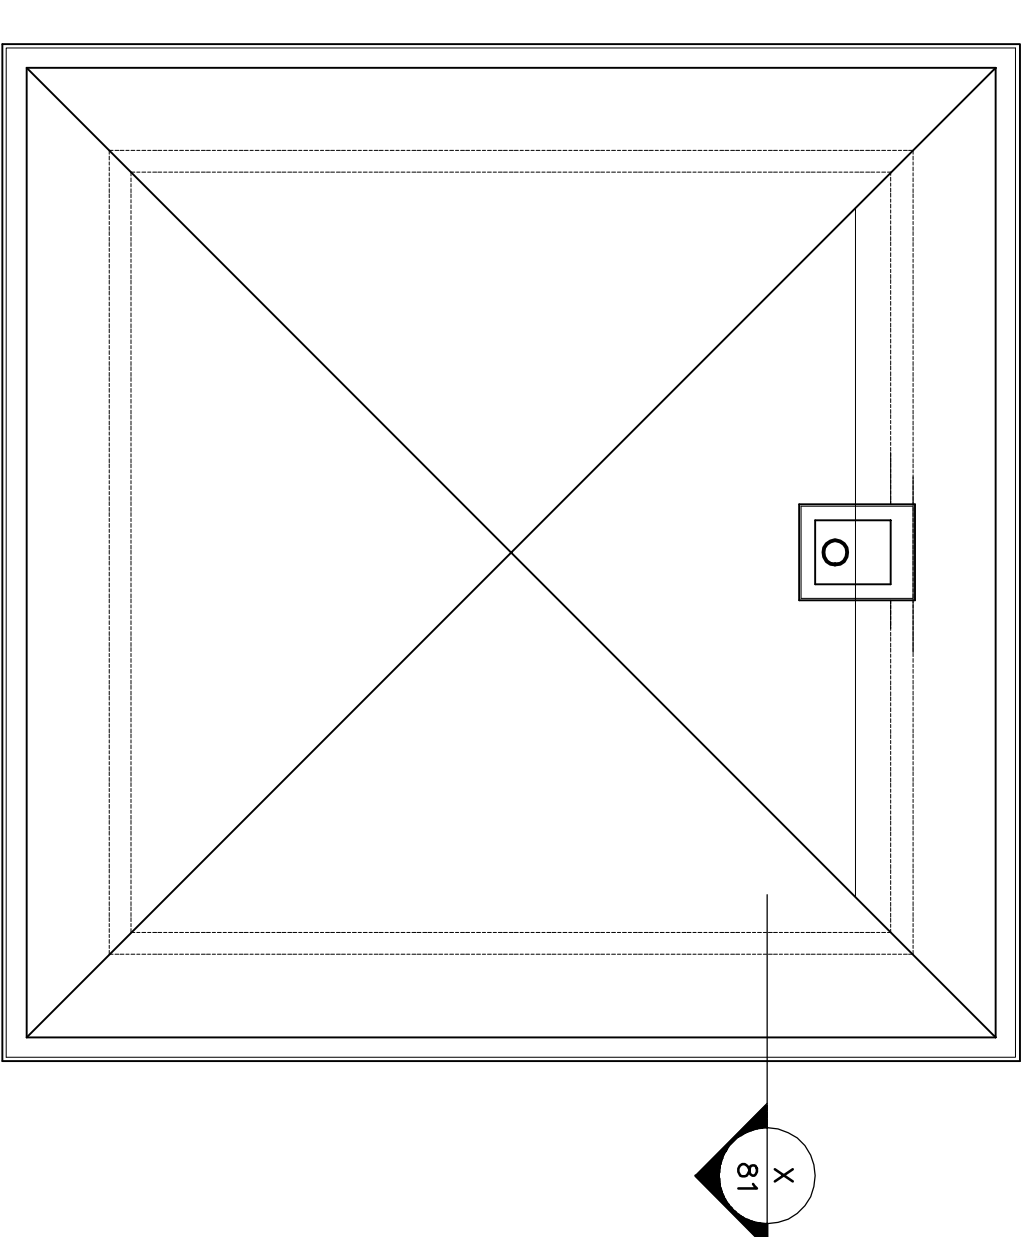


ROOF PLAN

SCALE: 1/4"=1'-0"

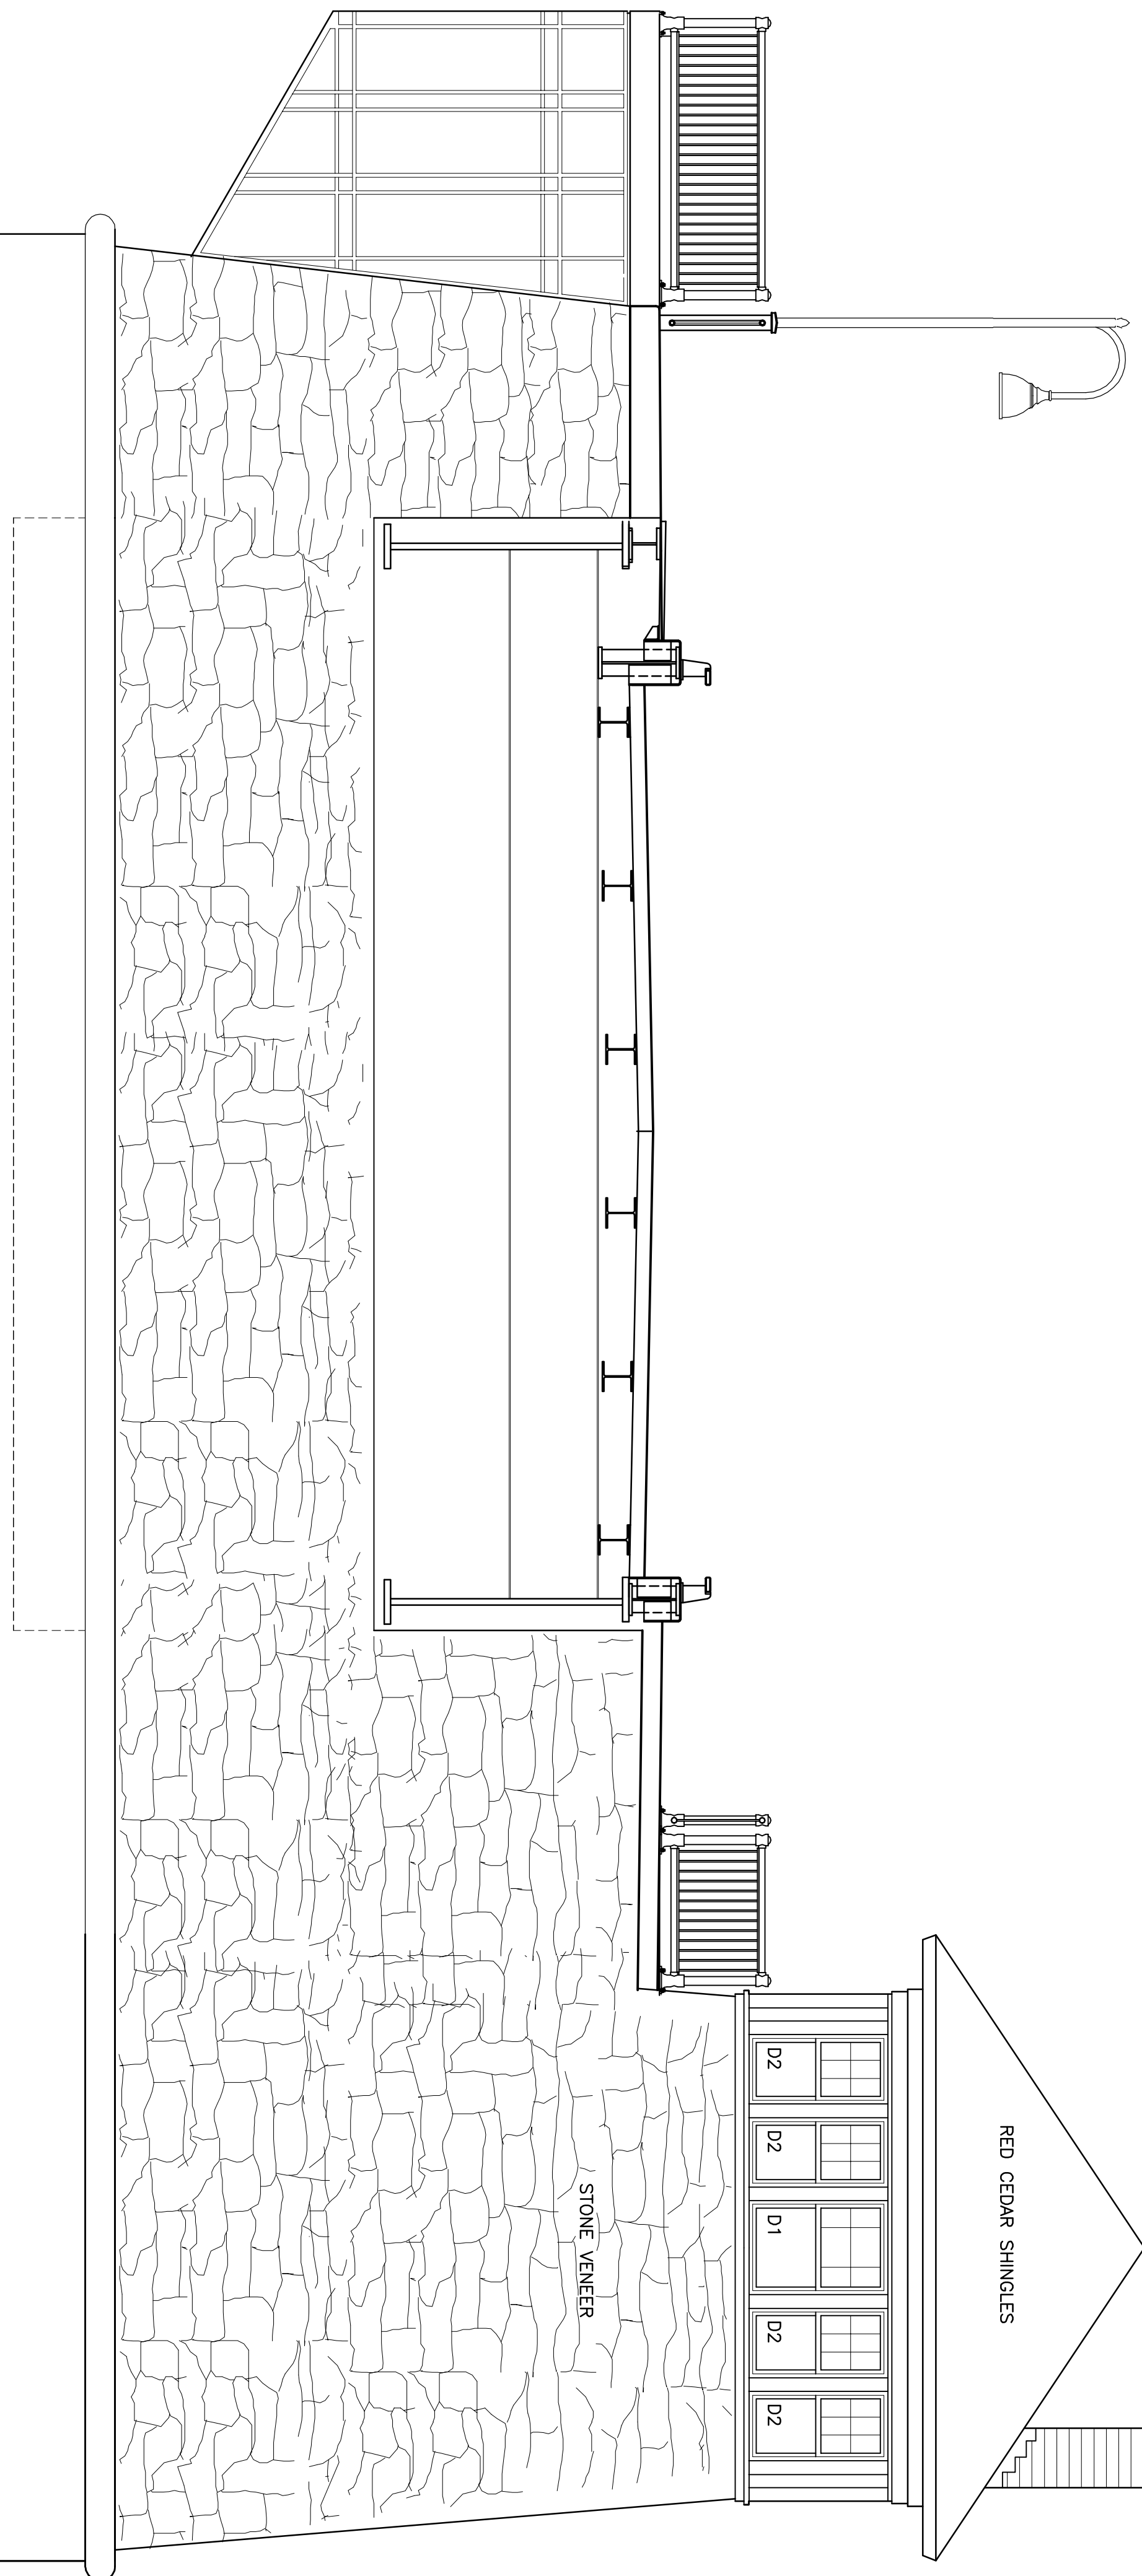

EAST ELEVATION

SCALE: 1/4"=1'-0"

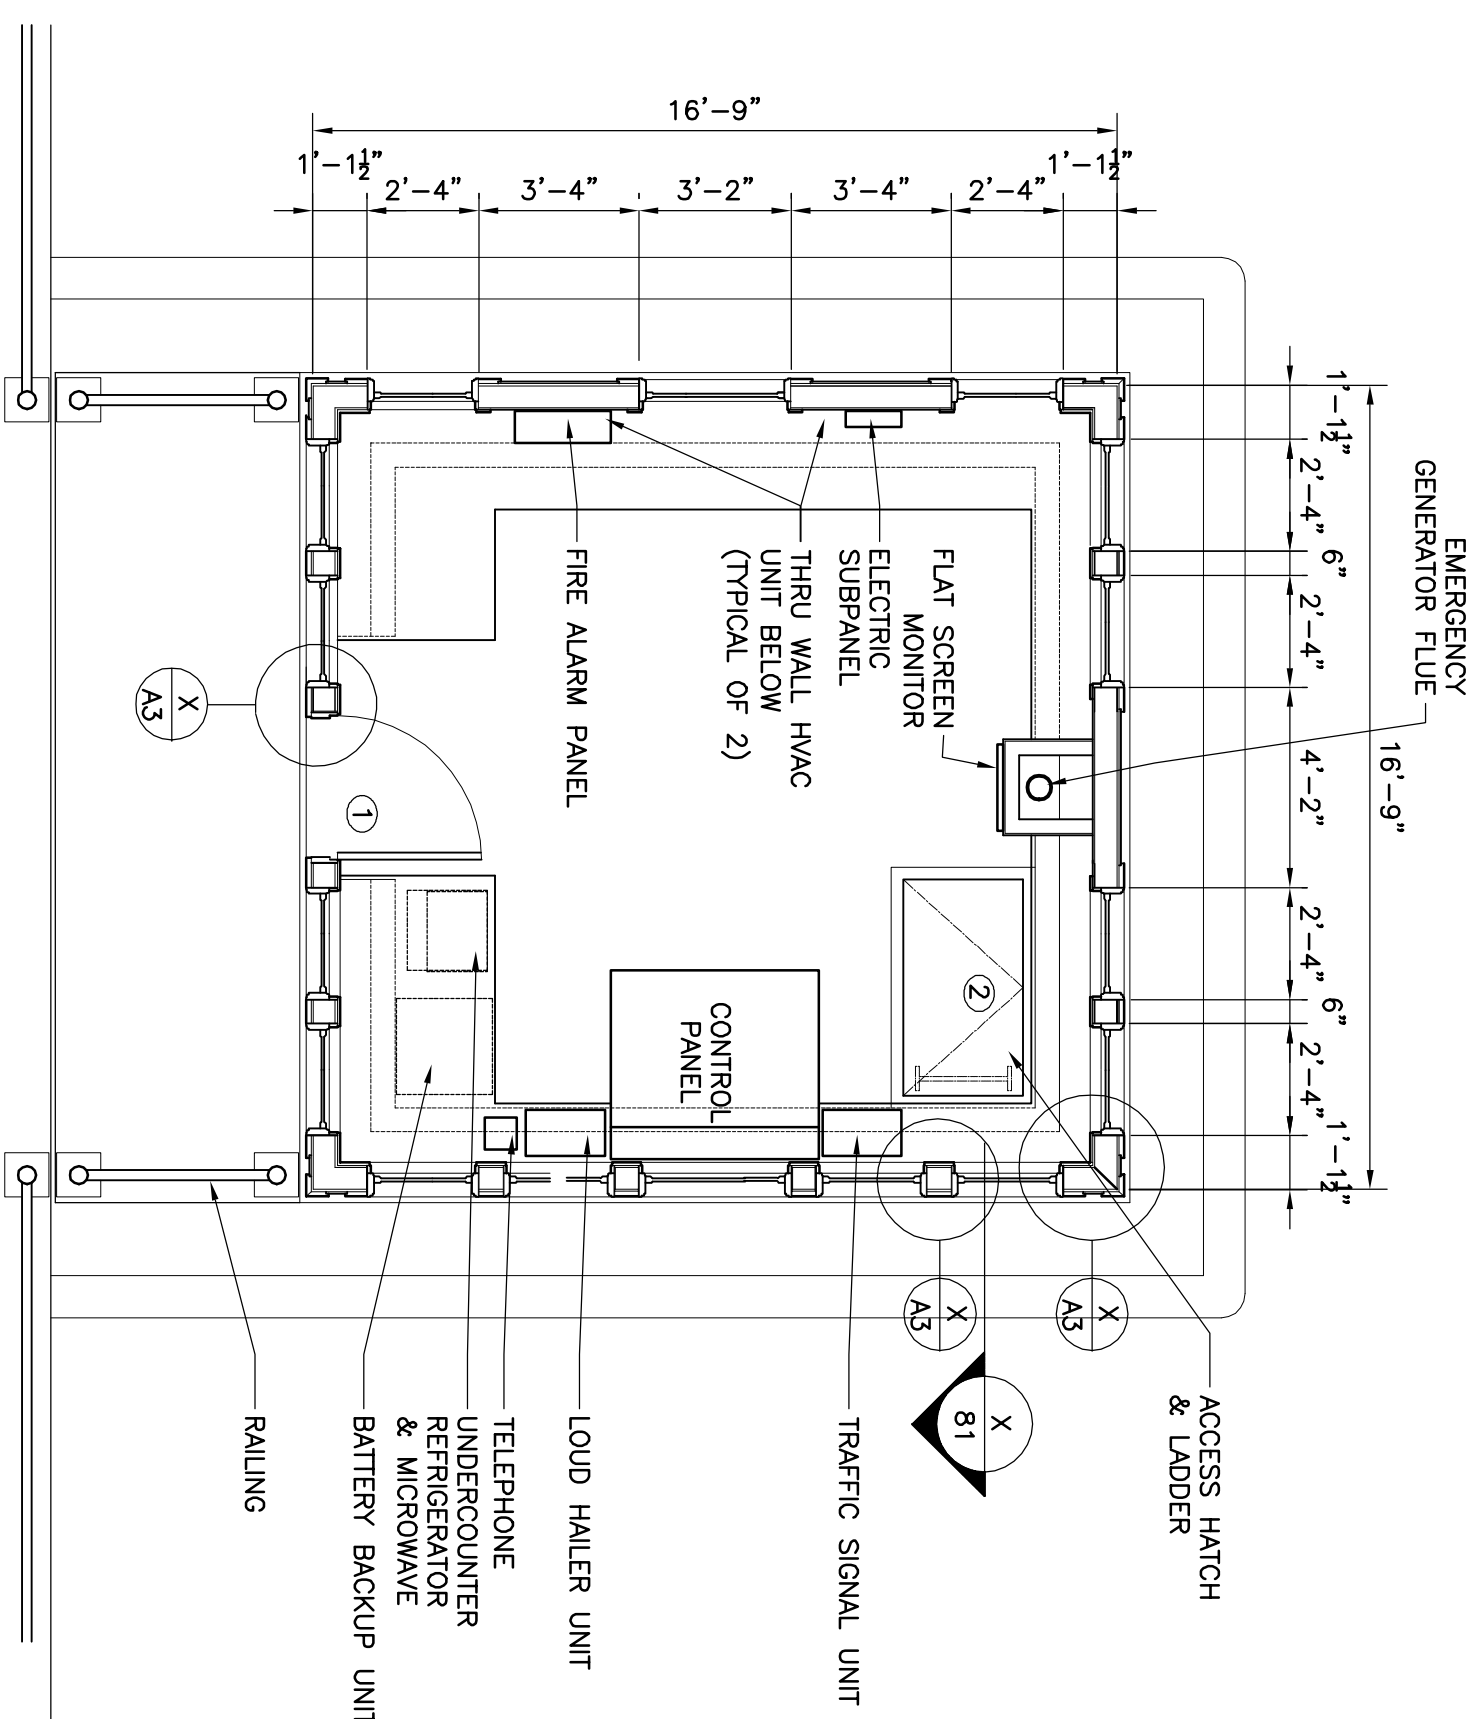

FLOOR PLAN

SCALE: 1/4"=1'-0"

MONTH, DD, YYYY	ISSUED FOR CONSTRUCTION
DATE	DESCRIPTION
USE ONLY PRINTS OF LATEST DATE	