
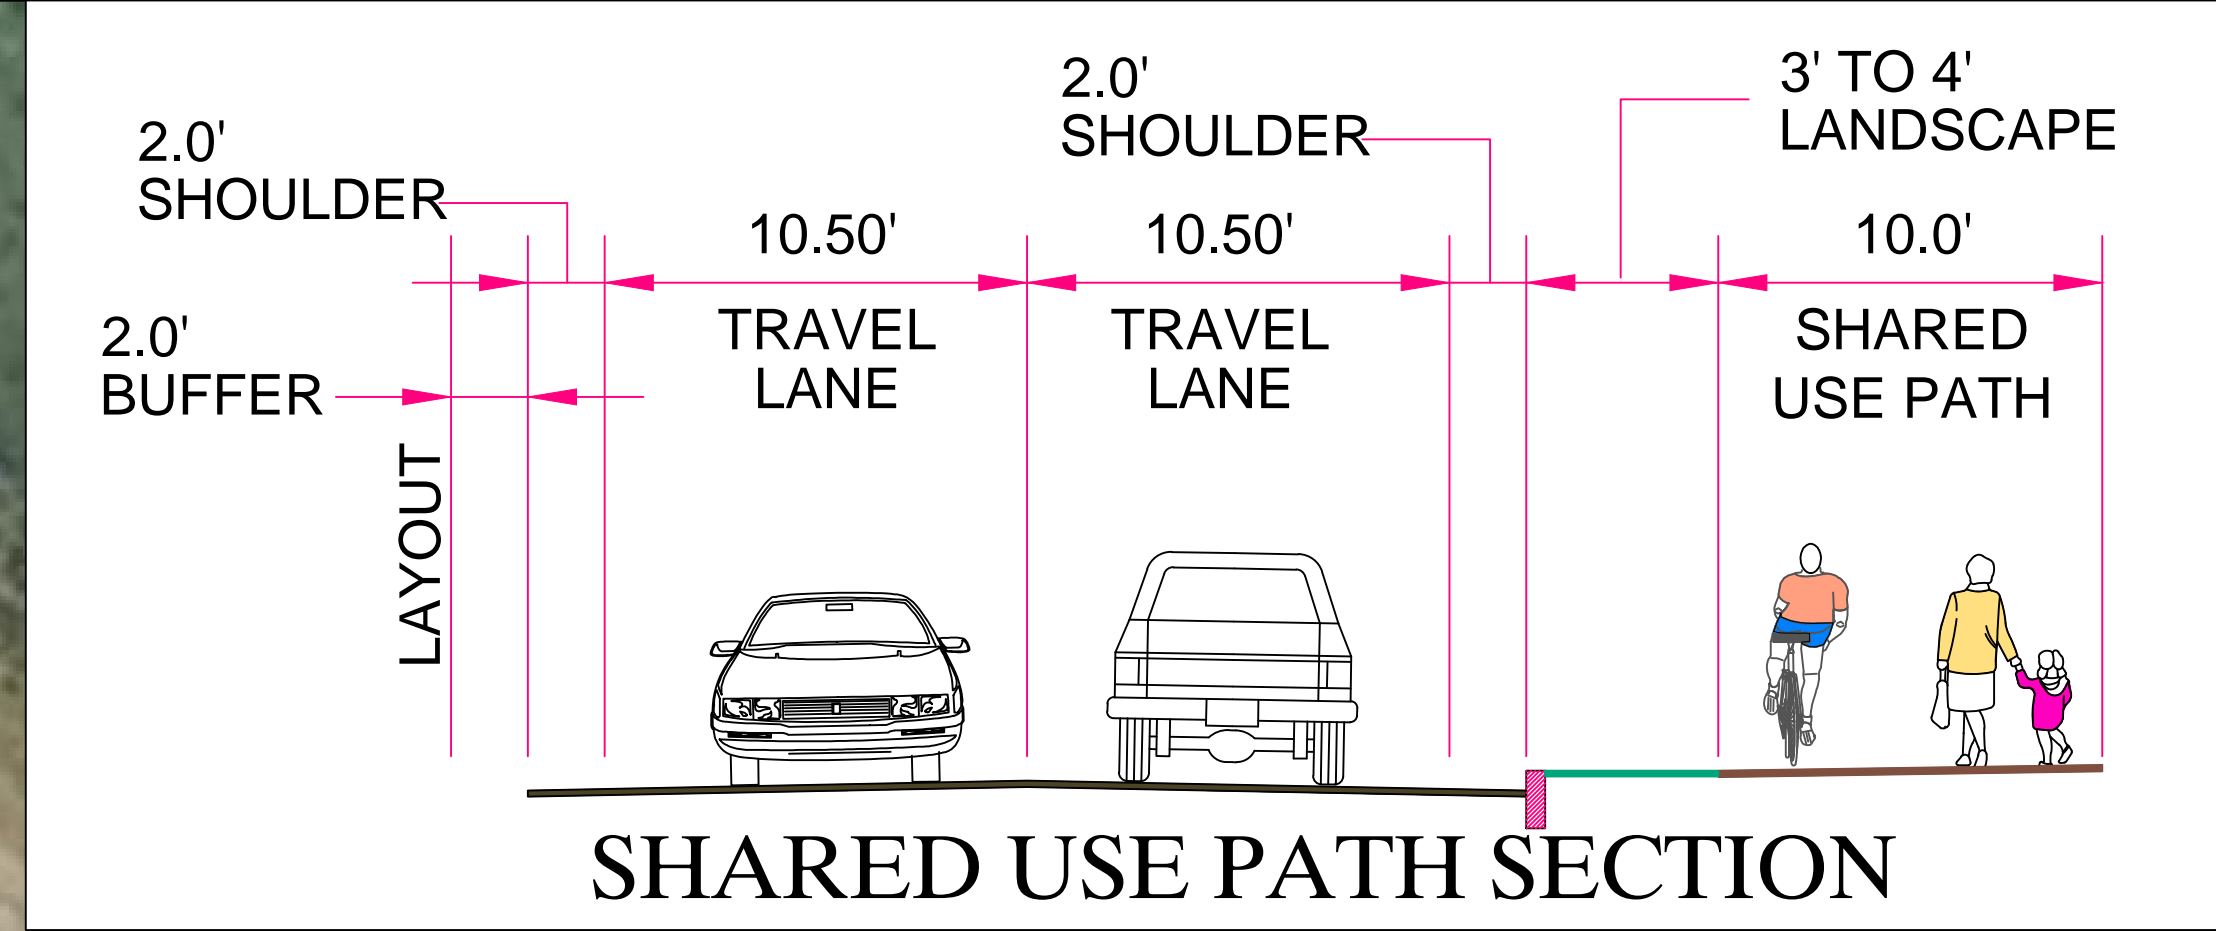
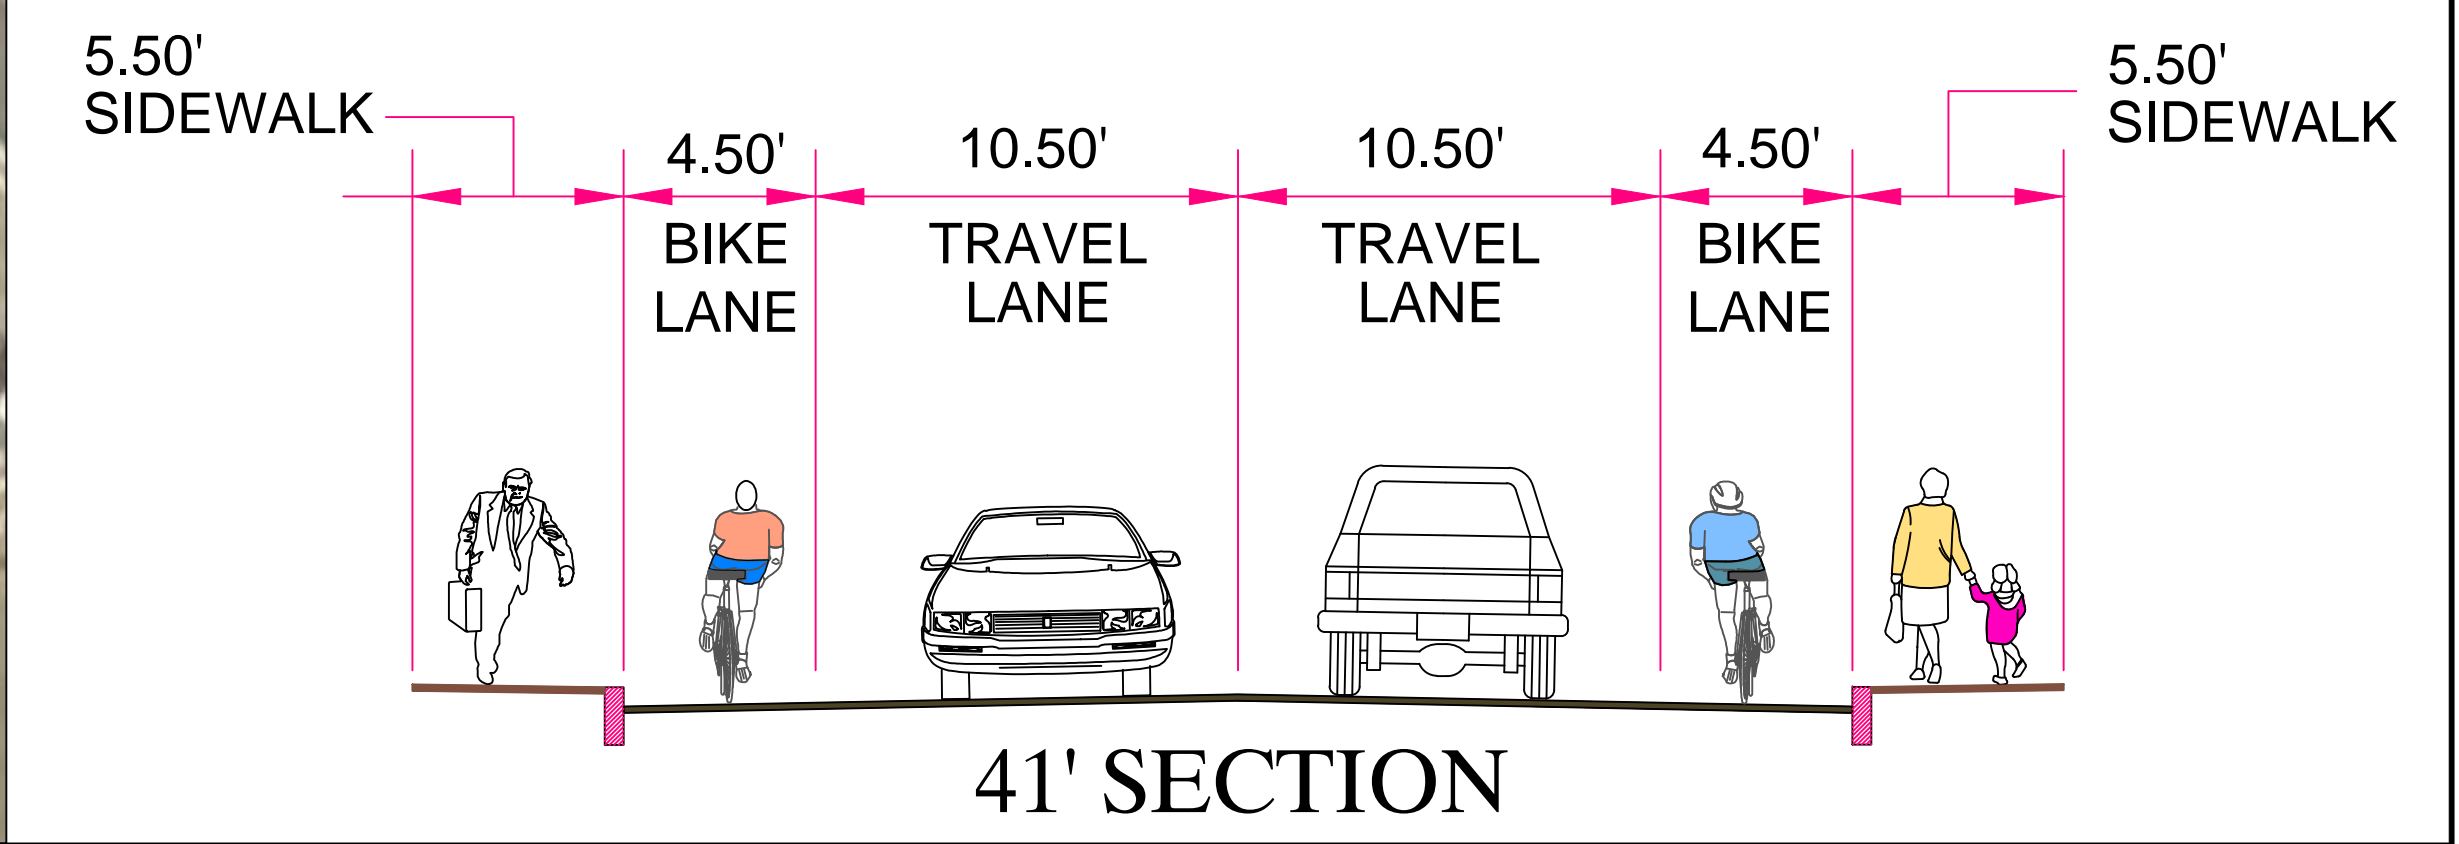


BEACH ROAD
TISBURY, MASSACHUSETTS
41' HYBRID OPTION

 

0 20 50 100
SCALE: 1" = 20'